

BASIRHAT MUNICIPALITY

ASSIGNMENT NAME --
 BASE LINE SURVEY OF BASIRHAT
 MUNICIPAL AREA

WARD NO - 06

CONSULTANT :
M/S KIRAN COMPUTER CONSULTANCY
 50, CHANDITALA STREET, UTTARPARA, HOOGHLY.

LEGEND


- HUT
- COMMERCIAL R.T.S.
- RESIDENTIAL PUCCA STRUCTURE
- TIN STRUCTURE
- ELECTRIC POST
- TRANSFORMER
- TELEPHONE POST
- A.B.S.
- COMMERCIAL PUCCA STRUCTURE
- PUMP HOUSE
- CULTIVATED LAND
- VACANT LAND
- TREE
- TEMPLE
- MOSQUE
- POND
- OVER HEAD WATER RESERVER
- TUBE WELL
- TAP

INFRASTRUCTURE


- TAR ROAD
- BRICK ROAD
- CONCRETE ROAD
- SOIL ROAD
- JHAMA ROAD
- MORAM ROAD
- PUCCA DRAIN
- KUTCHA DRAIN



SIGNATURE OF ASSIGNMENT OFFICER

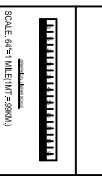

SCALE IN METRE (1:2000)

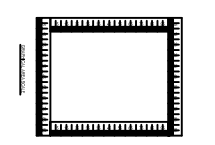


SIGNATURE OF APPROVING AUTHORITY

CHAIRMAN

DATE :
21-06-2008

DRAWING NO.
BA/23/KCC/06

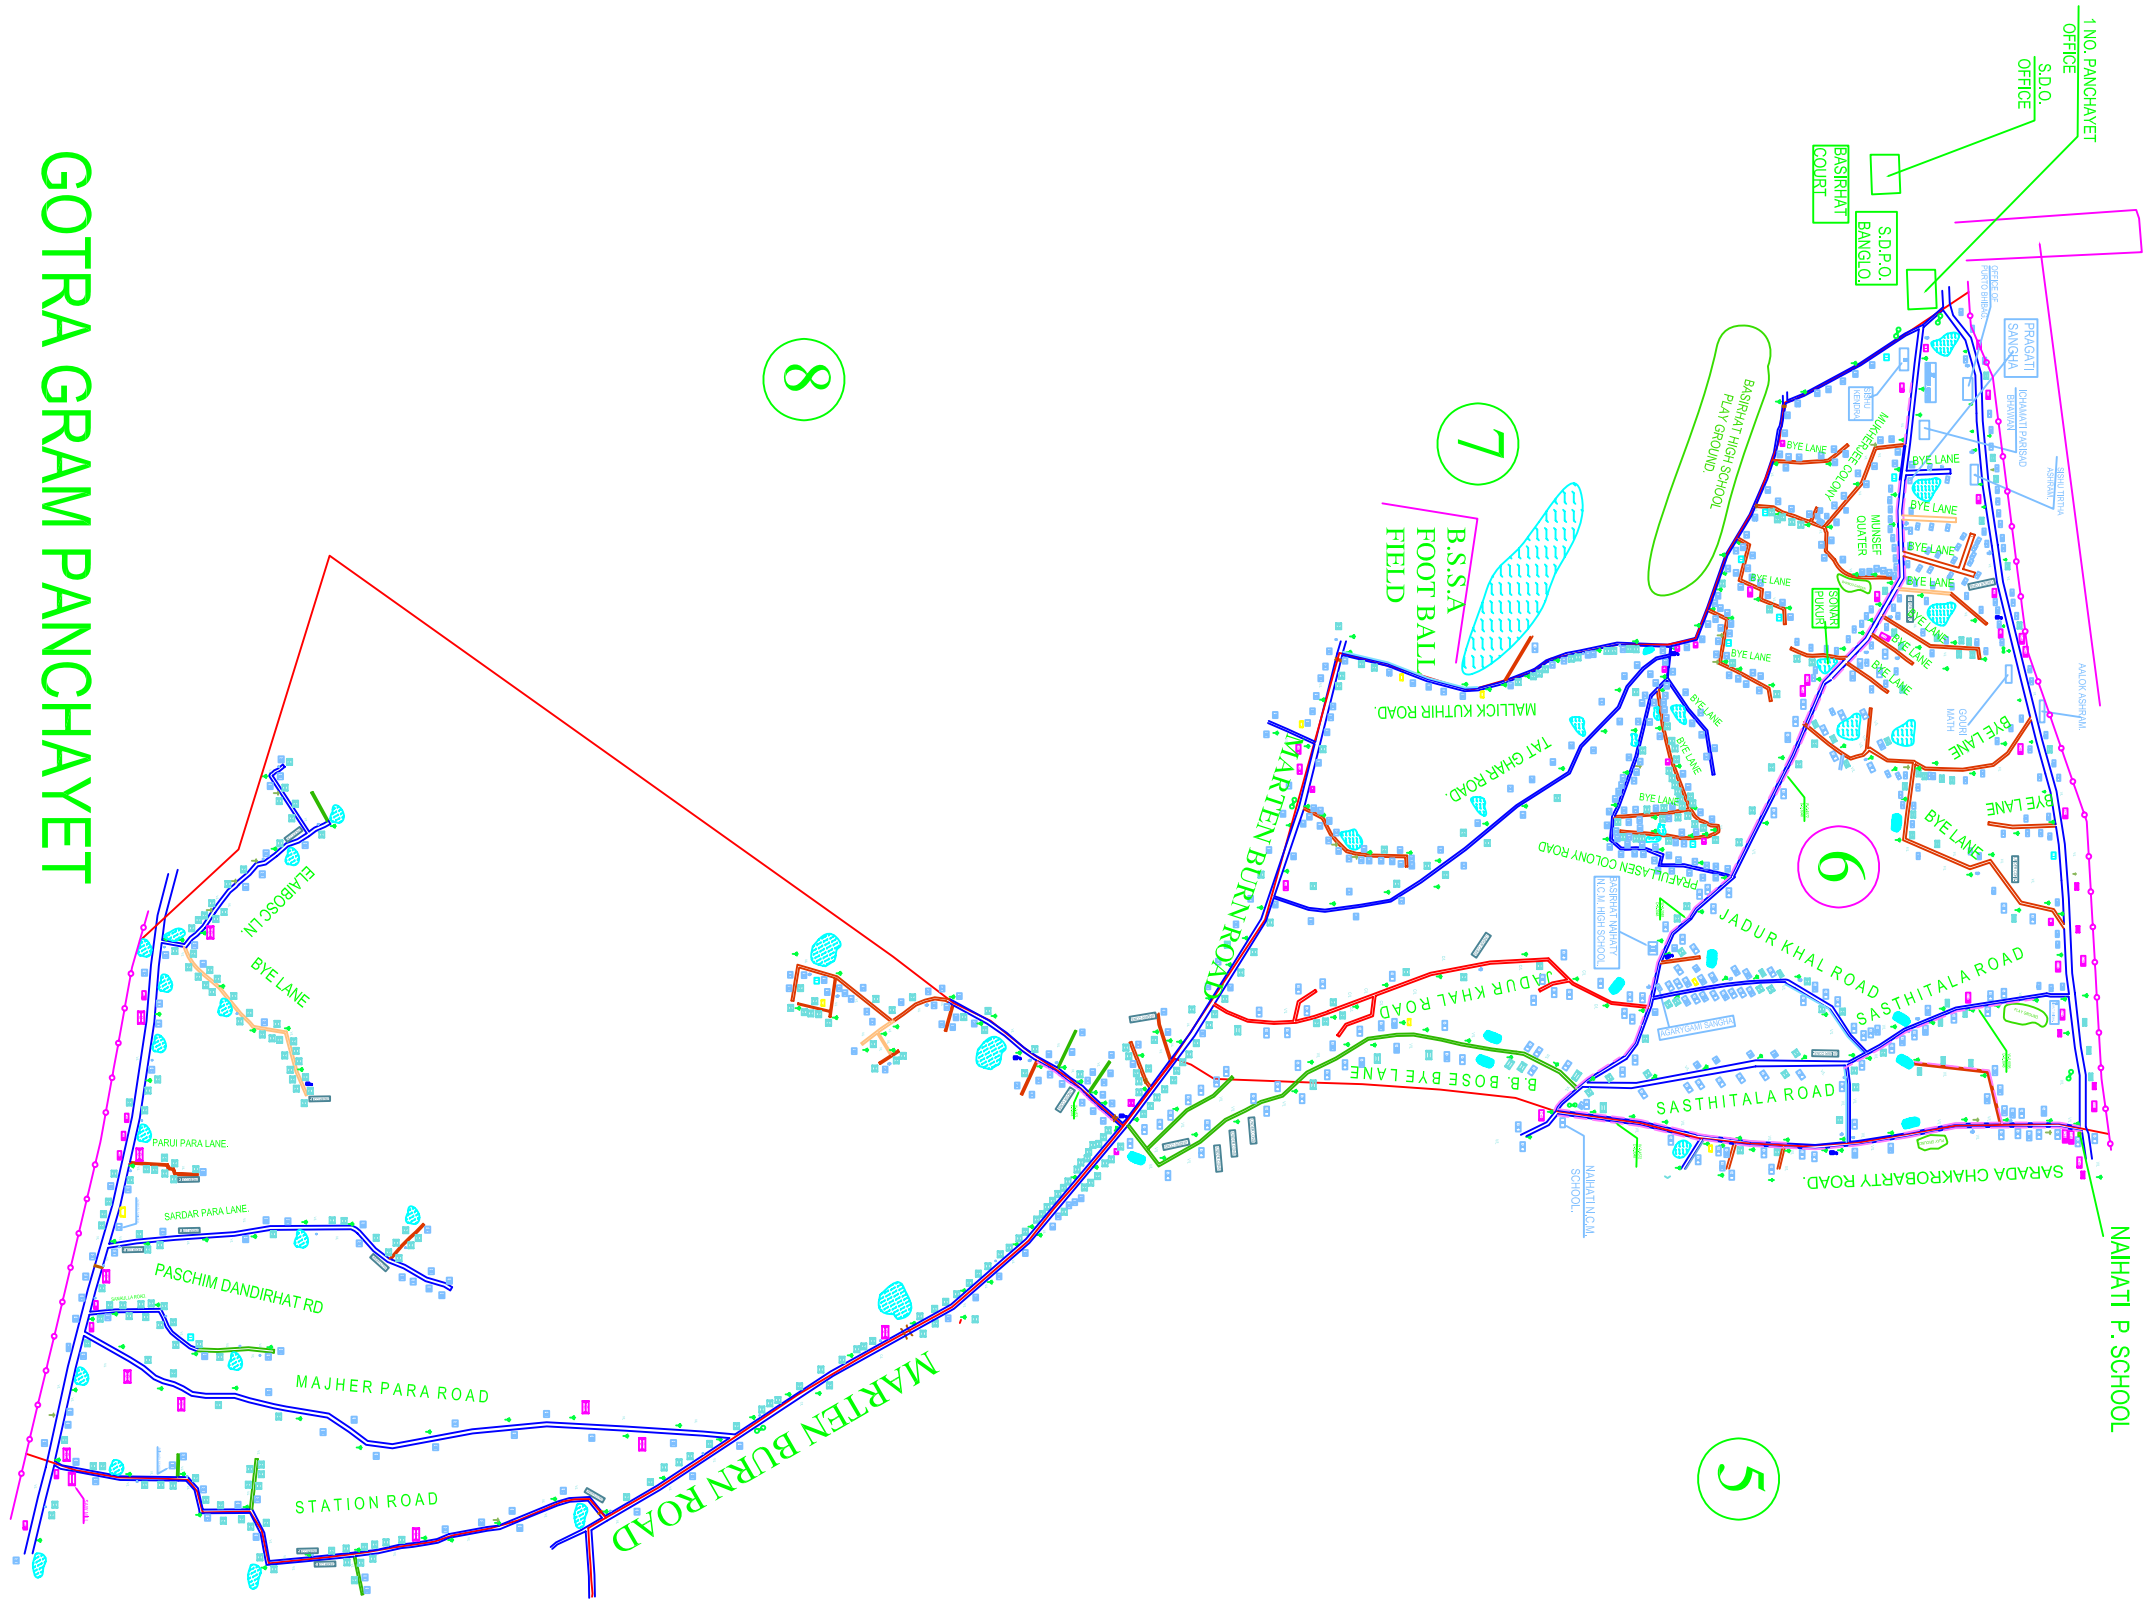

GOTRA GRAM PANCHAYET