

BASIRHAT MUNICIPALITY

ASSIGNMENT NAME --
 BASE LINE SURVEY OF BASIRHAT MUNICIPAL AREA

WARD NO - 11



CONSULTANT :
M/S KIRAN COMPUTER CONSULANCY
 50, CHANDITALA STREET, UTTARPARA, HOOGHLY.

LEGEND

- TEMPURARI STRUCTURE
- R.T.S.
- HUT
- COMMERCIAL R.T.S.
- RESIDENTIAL PUCCA STRUCTURE
- TIN STRUCTURE
- ELECTRIC POST
- TRANSFORMER
- TELEPHONE POST
- A.B.S.
- COMMERCIAL PUCCA STRUCTURE
- PUMP HOUSE
- CULTIVATED LAND
- VACANT LAND
- TREE
- TEMPLE
- MOSQUE
- POND
- OVER HEAD WATER RESERVER
- TUBE WELL
- TAP

INFRASTRUCTURE

- TAR ROAD
- BRICK ROAD
- CONCRETE ROAD
- SOIL ROAD
- JHAMA ROAD
- MORAM ROAD
- PUCCA DRAIN
- KUTCHA DRAIN
- WARD BOUNDARY
- MUNICIPAL BOUNDARY

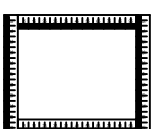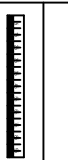


SIGNATURE OF ASSIGNMENT OFFICER

SIGNATURE OF APPROVING AUTHORITY

CHAIRMAN

DATE :
21-06-2008

DRAWING NO.
BA/23/KCC/11

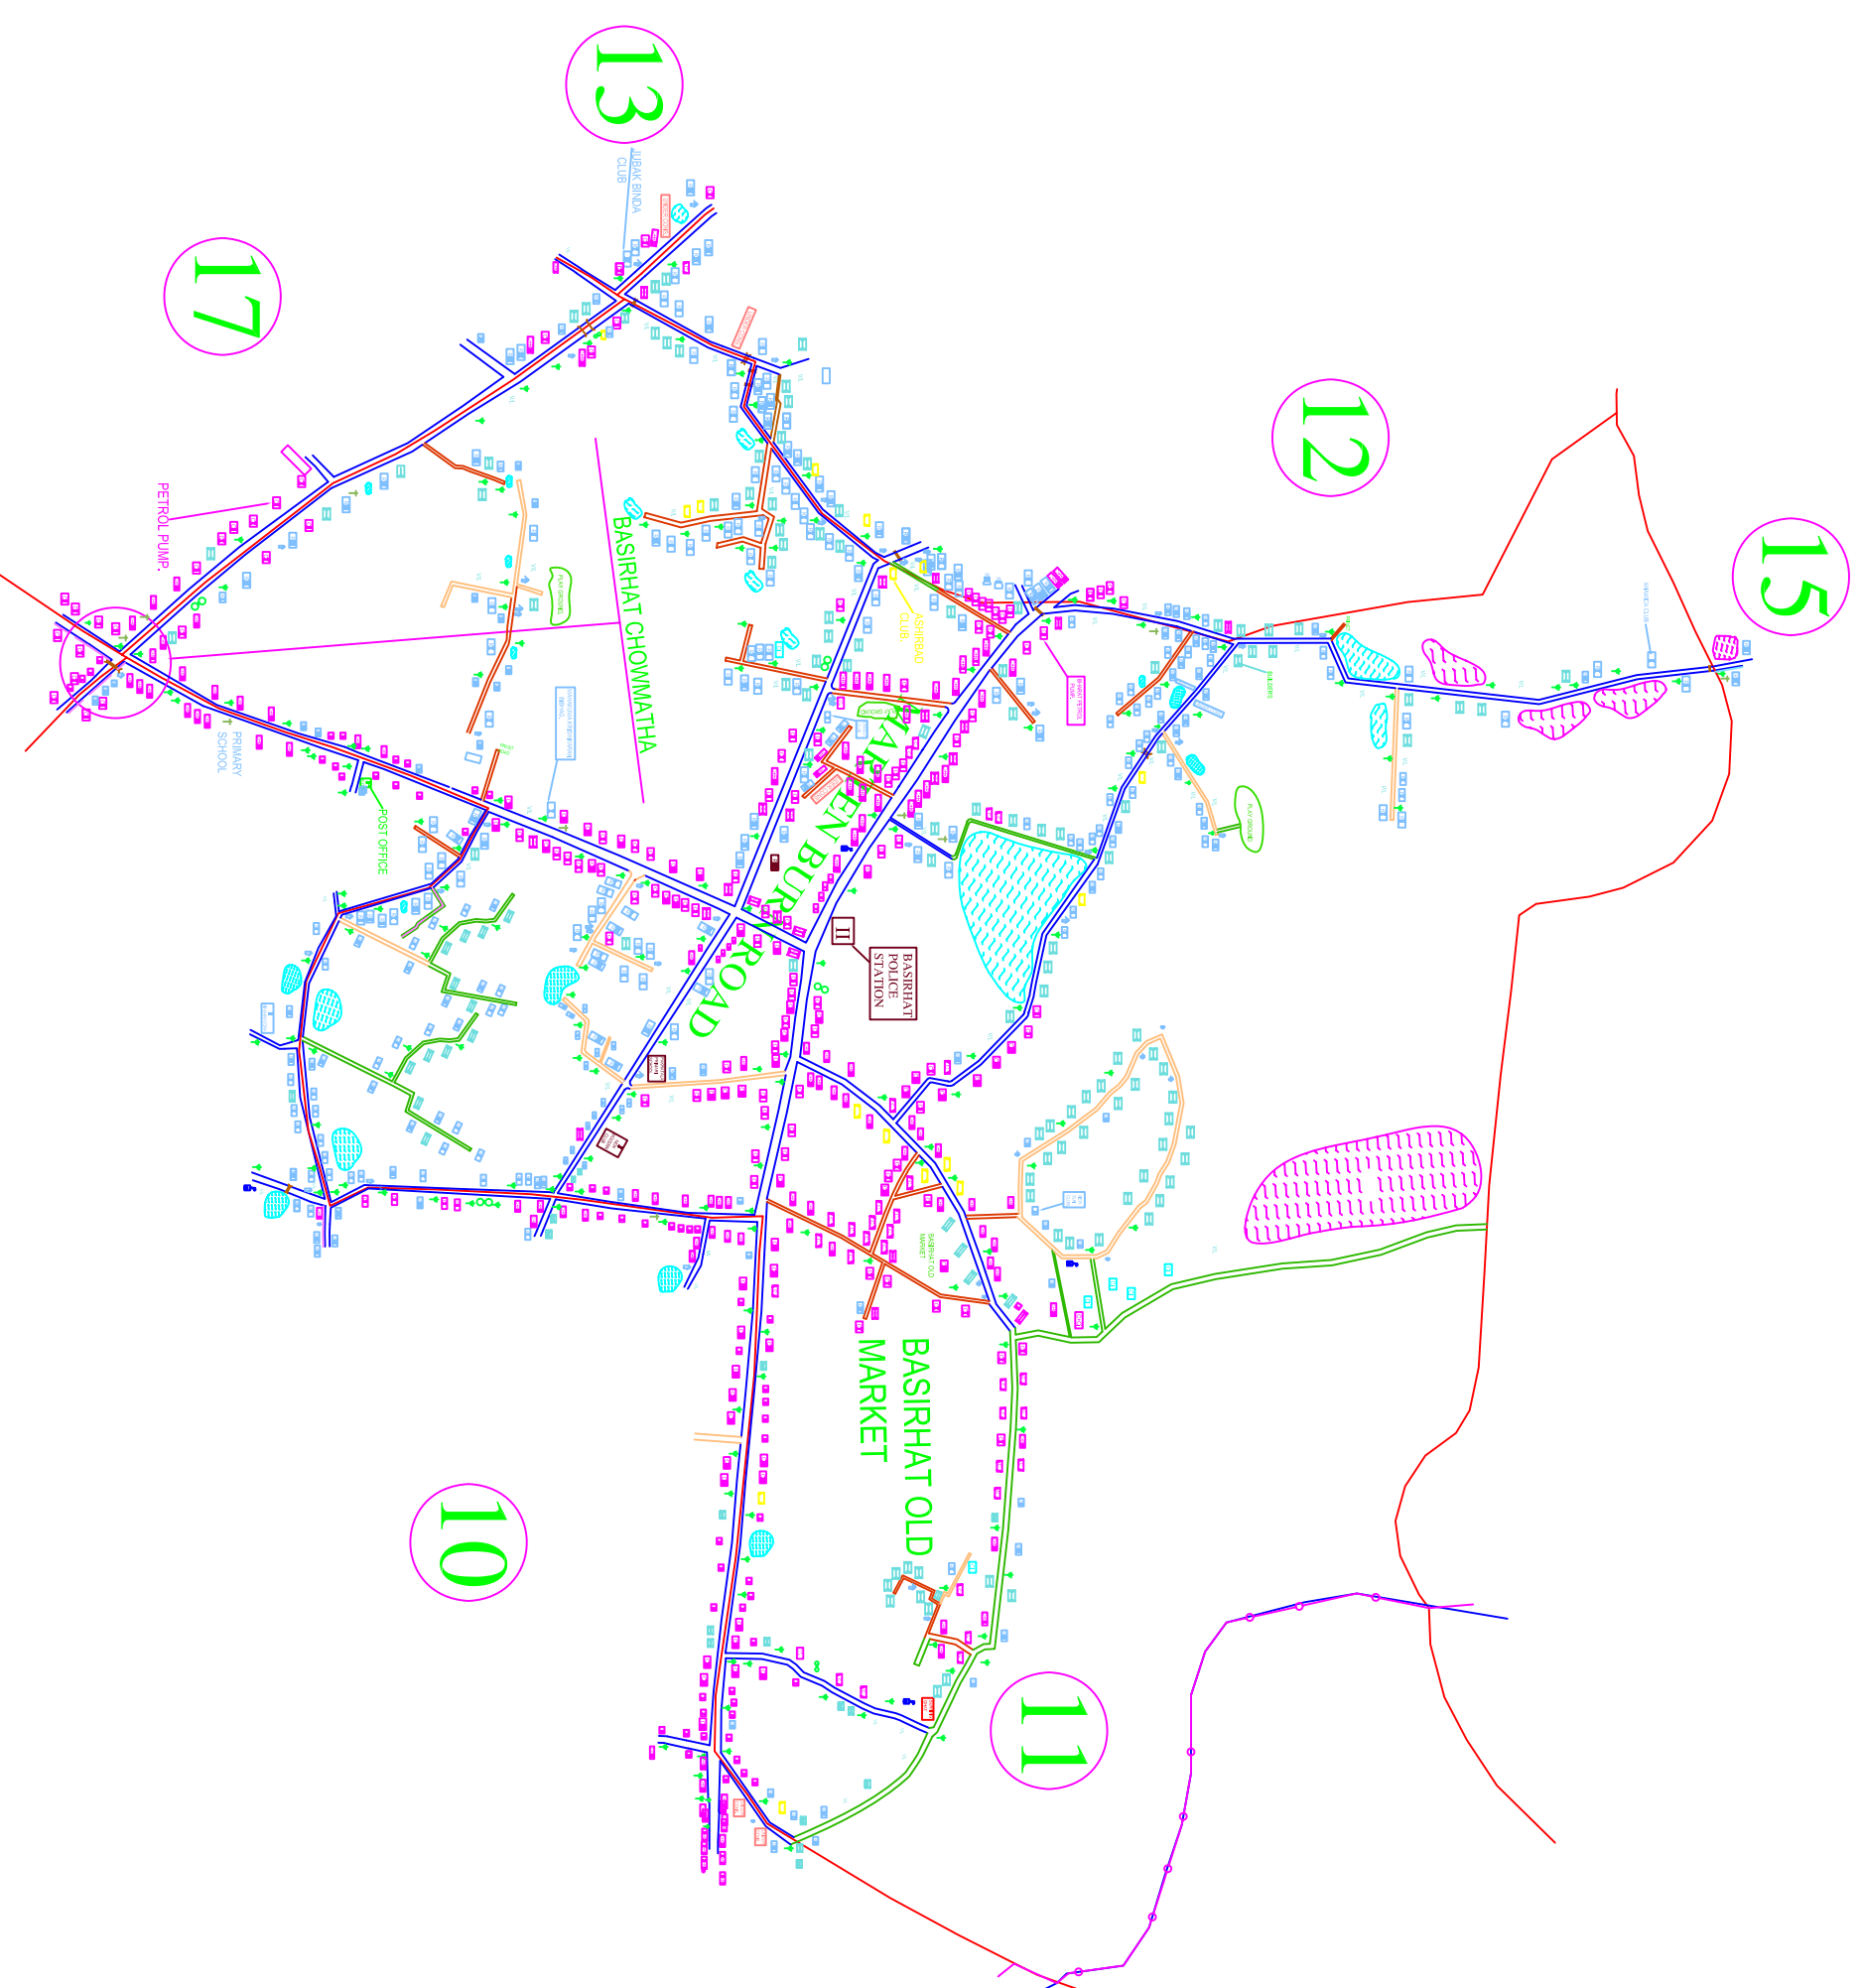

15

12

11

10

13

17

21