


BASIRHAT MUNICIPALITY

ASSIGNMENT NAME --
BASE LINE SURVEY OF BASIRHAT MUNICIPAL AREA

WARD NO -12

CONSULTANT :
M/S KIRAN COMPUTER CONSULTANCY
50, CHANDITALA STREET, UTTARPARA, HOOGHLY.

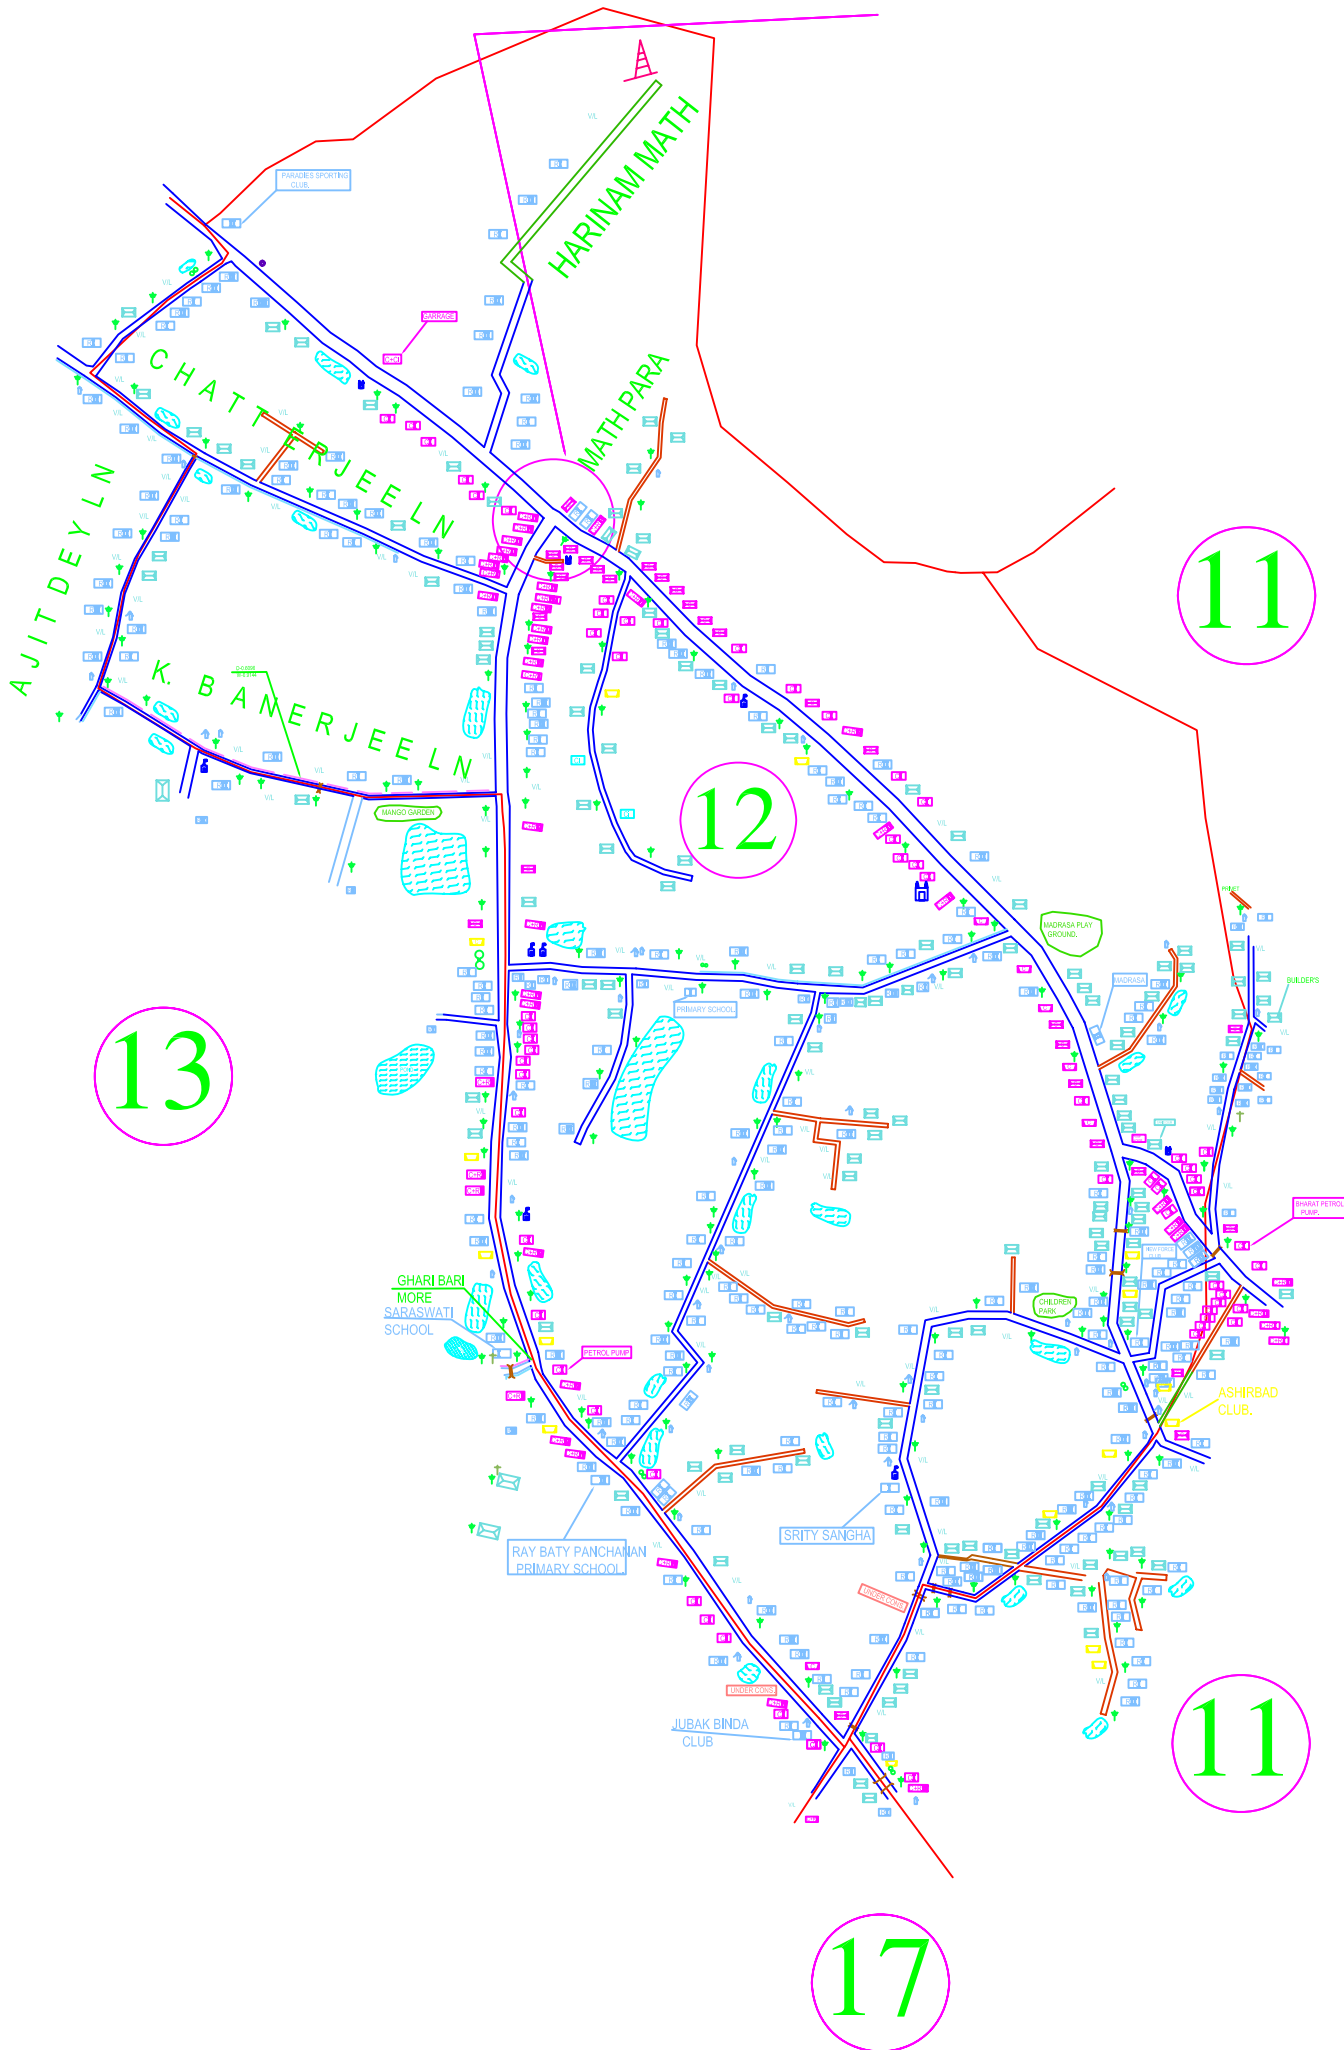

LEGEND


- TEMPURARI STRUCTURE
- R.T.S.
- HUT
- COMMERCIAL R.T.S.
- RESIDENTIAL PUCCA STRUCTURE
- TIN STRUCTURE
- ELECTRIC POST
- TRANSFORMER
- TELEPHONE POST
- A.B.S.
- COMMERCIAL PUCCA STRUCTURE
- PUMP HOUSE
- CULTIVATED LAND
- VACANT LAND
- TREE
- TEMPLE
- MOSQUE
- POND
- OVER HEAD WATER RESERVER
- TUBE WELL
- TAP

INFRASTRUCTURE

- TAR ROAD
- BRICK ROAD
- CONCRETE ROAD
- SOIL ROAD
- JHAMA ROAD
- MORAM ROAD
- PUCCA DRAIN
- KUTCHA DRAIN
- WARD BOUNDARY



SCALE: 64"=1 MILE(1MT.=.99KM.)

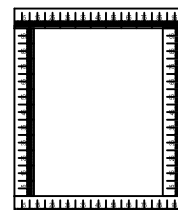

SIGNATURE OF ASSIGNMENT OFFICER

SIGNATURE OF APPROVING AUTHORITY

CHAIRMAN

DATE :
21-06-2008

DRAWING NO.
BA/23/KCC/12